



1 PLAN: SLAB ELEVATION / ROOM 1470 (DATA CENTER)
 ANNOTATION SCALE: 1/4" = 1'-0"

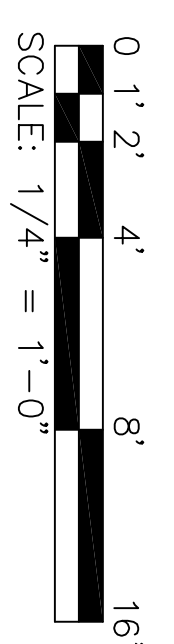

<p>G.W. WOODRUFF SCHOOL OF MECHANICAL ENGINEERING THE GEORGE-INSTITUTE OF TECHNOLOGY</p>	<p>PROJECT CEETHERM LAB 575, 14TH STREET ATLANTA, GEORGIA 30332-0620</p>	 OKON & COMPANY, INC <small>Engineers/Architects 26-10-1000 ATLANTA, GEORGIA 30328 USA E-MAIL: TEL: 404-527-2018 FAX: 404-542-0442</small>
<p>DRAWING TITLE: FLOOR PLAN: SLAB ELEVATION PLAN</p>		
<p>SCALE: 1/4" = 1'-0"</p>		
<p>DRAWING NUMBER A-101</p>		