




2C SECTION @ LANDING
SCALE: 1" = 1'-0"

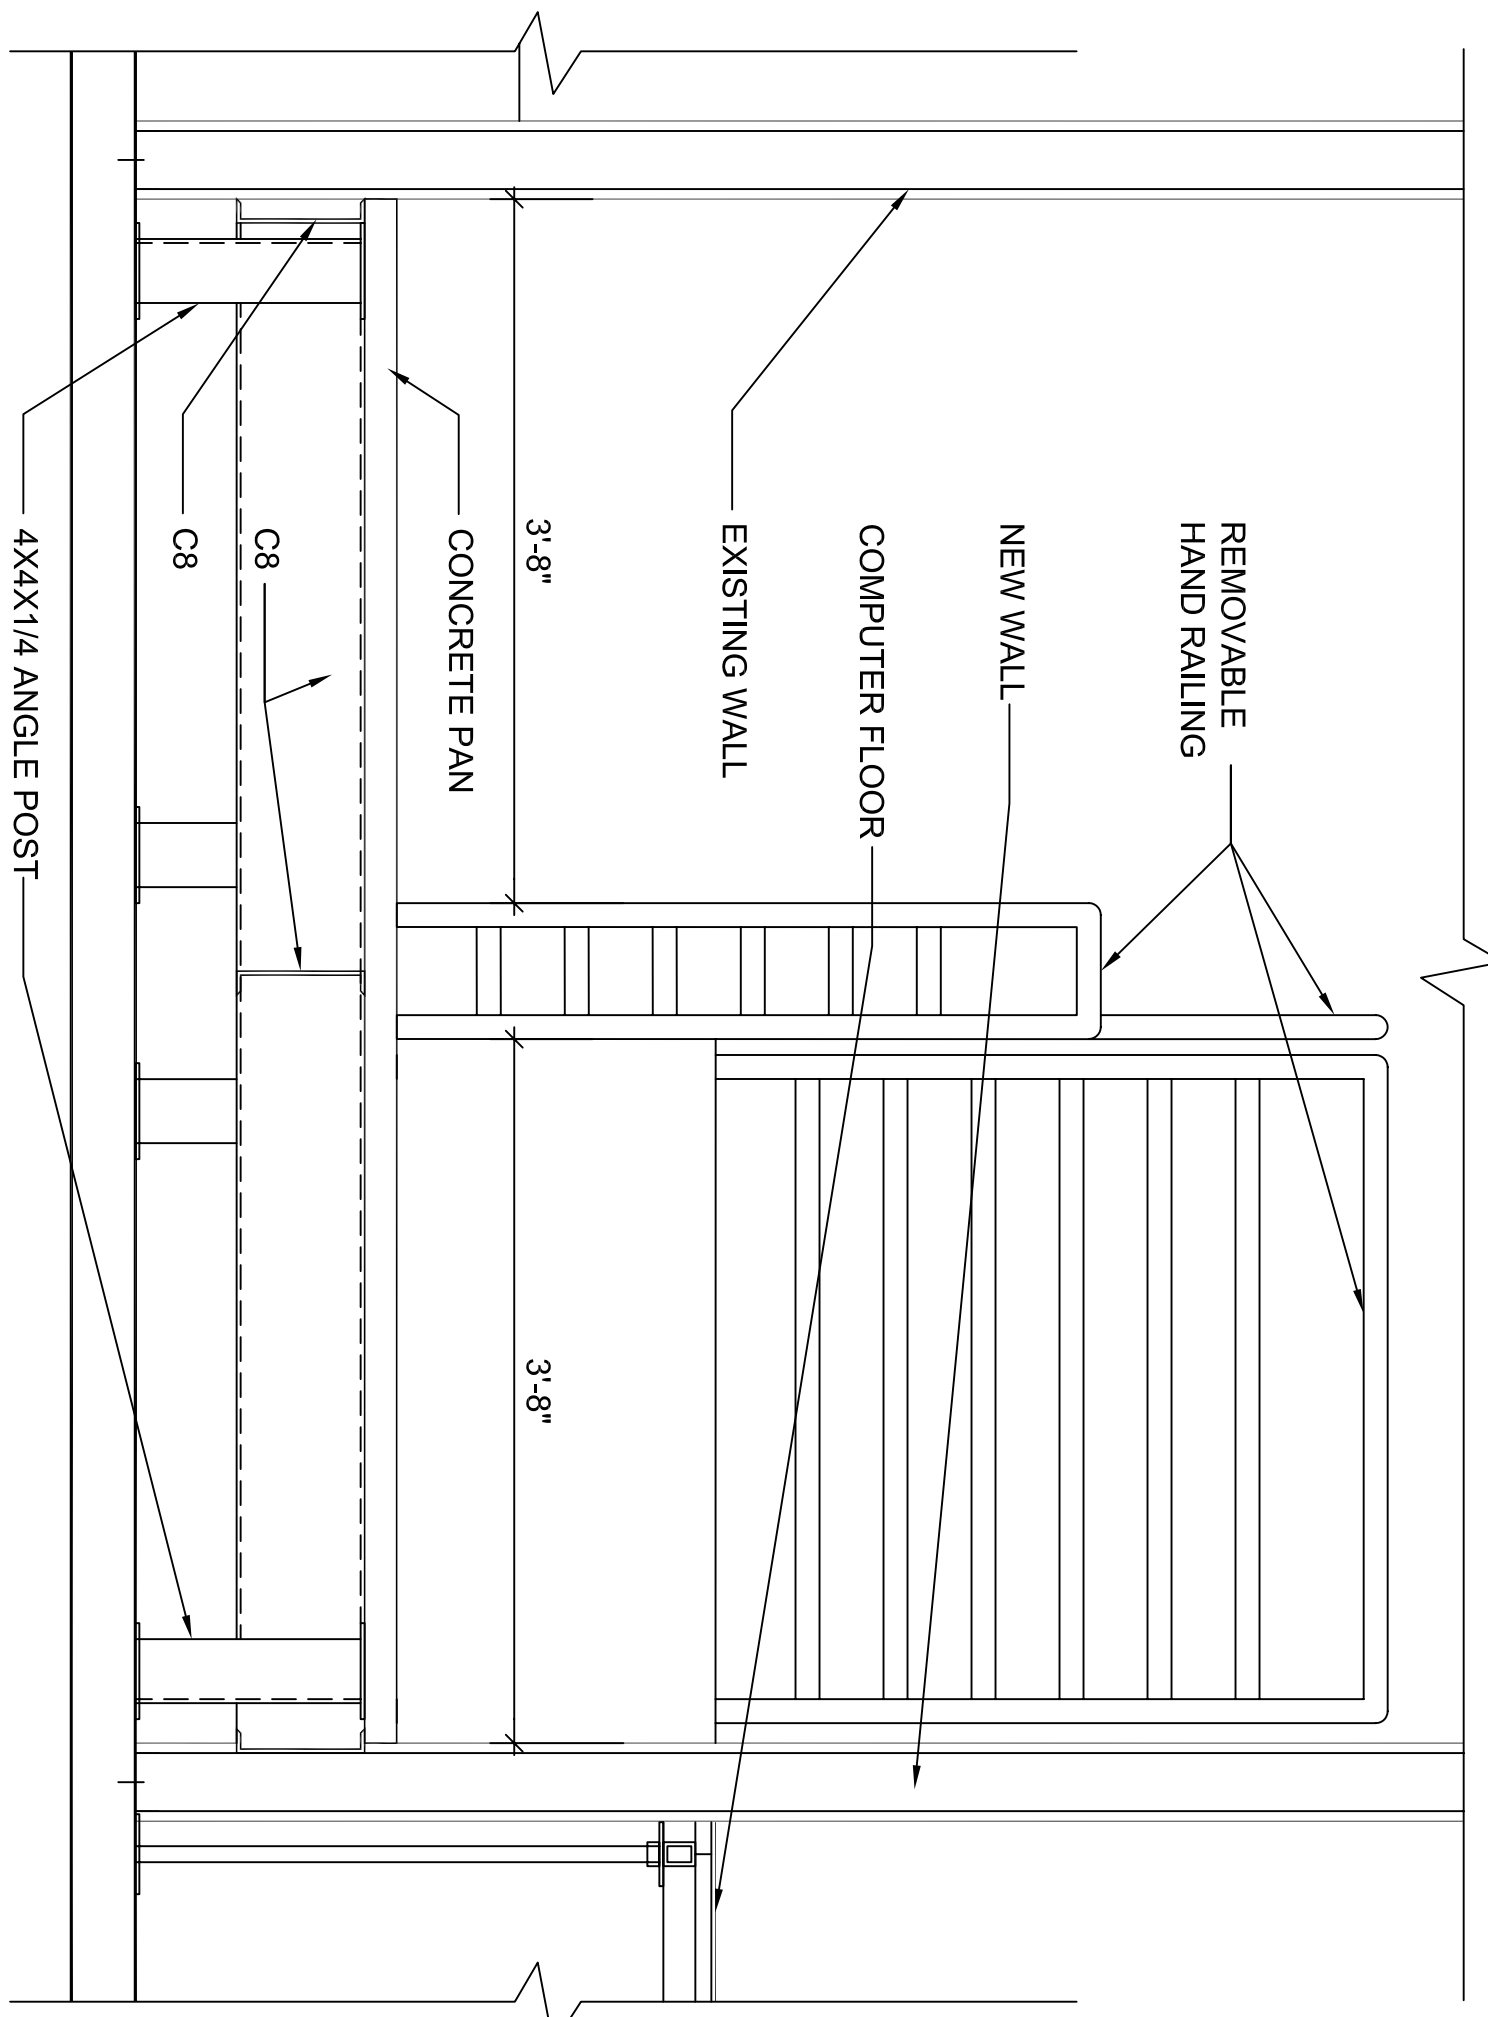


2D SECTION @ LANDING
SCALE: 1" = 1'-0"

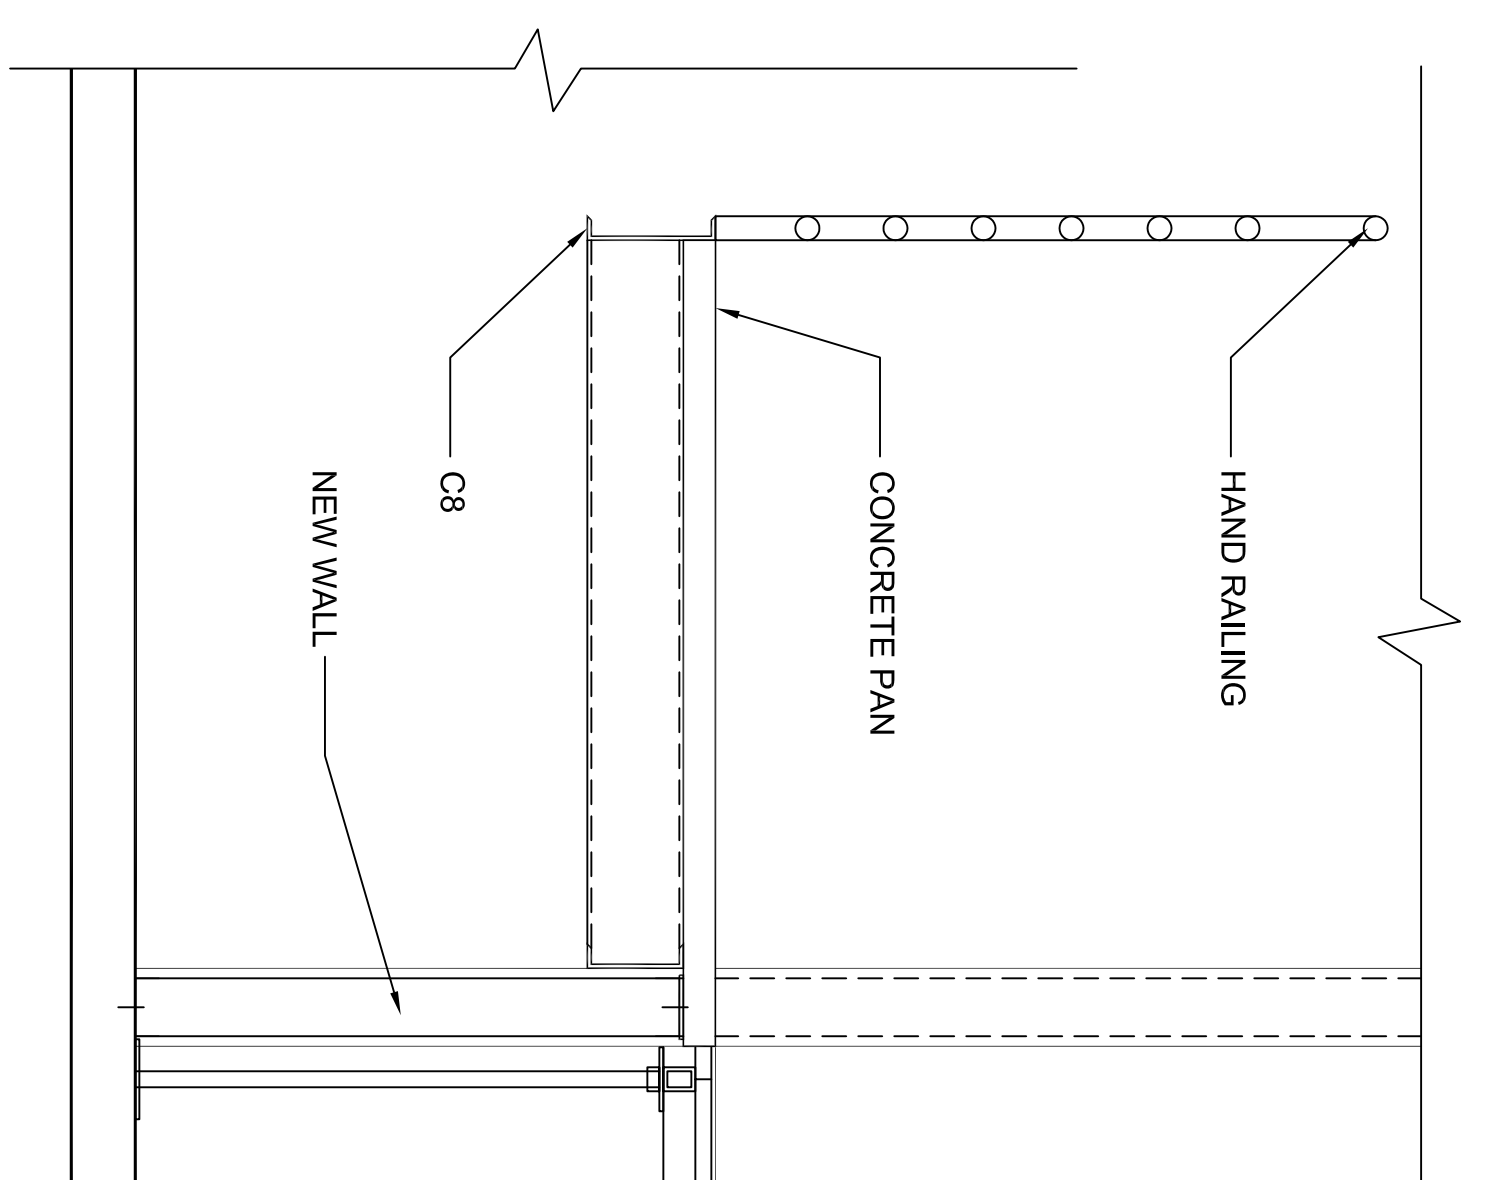


1C SECTION @ STAIRS
SCALE: 1" = 1'-0"

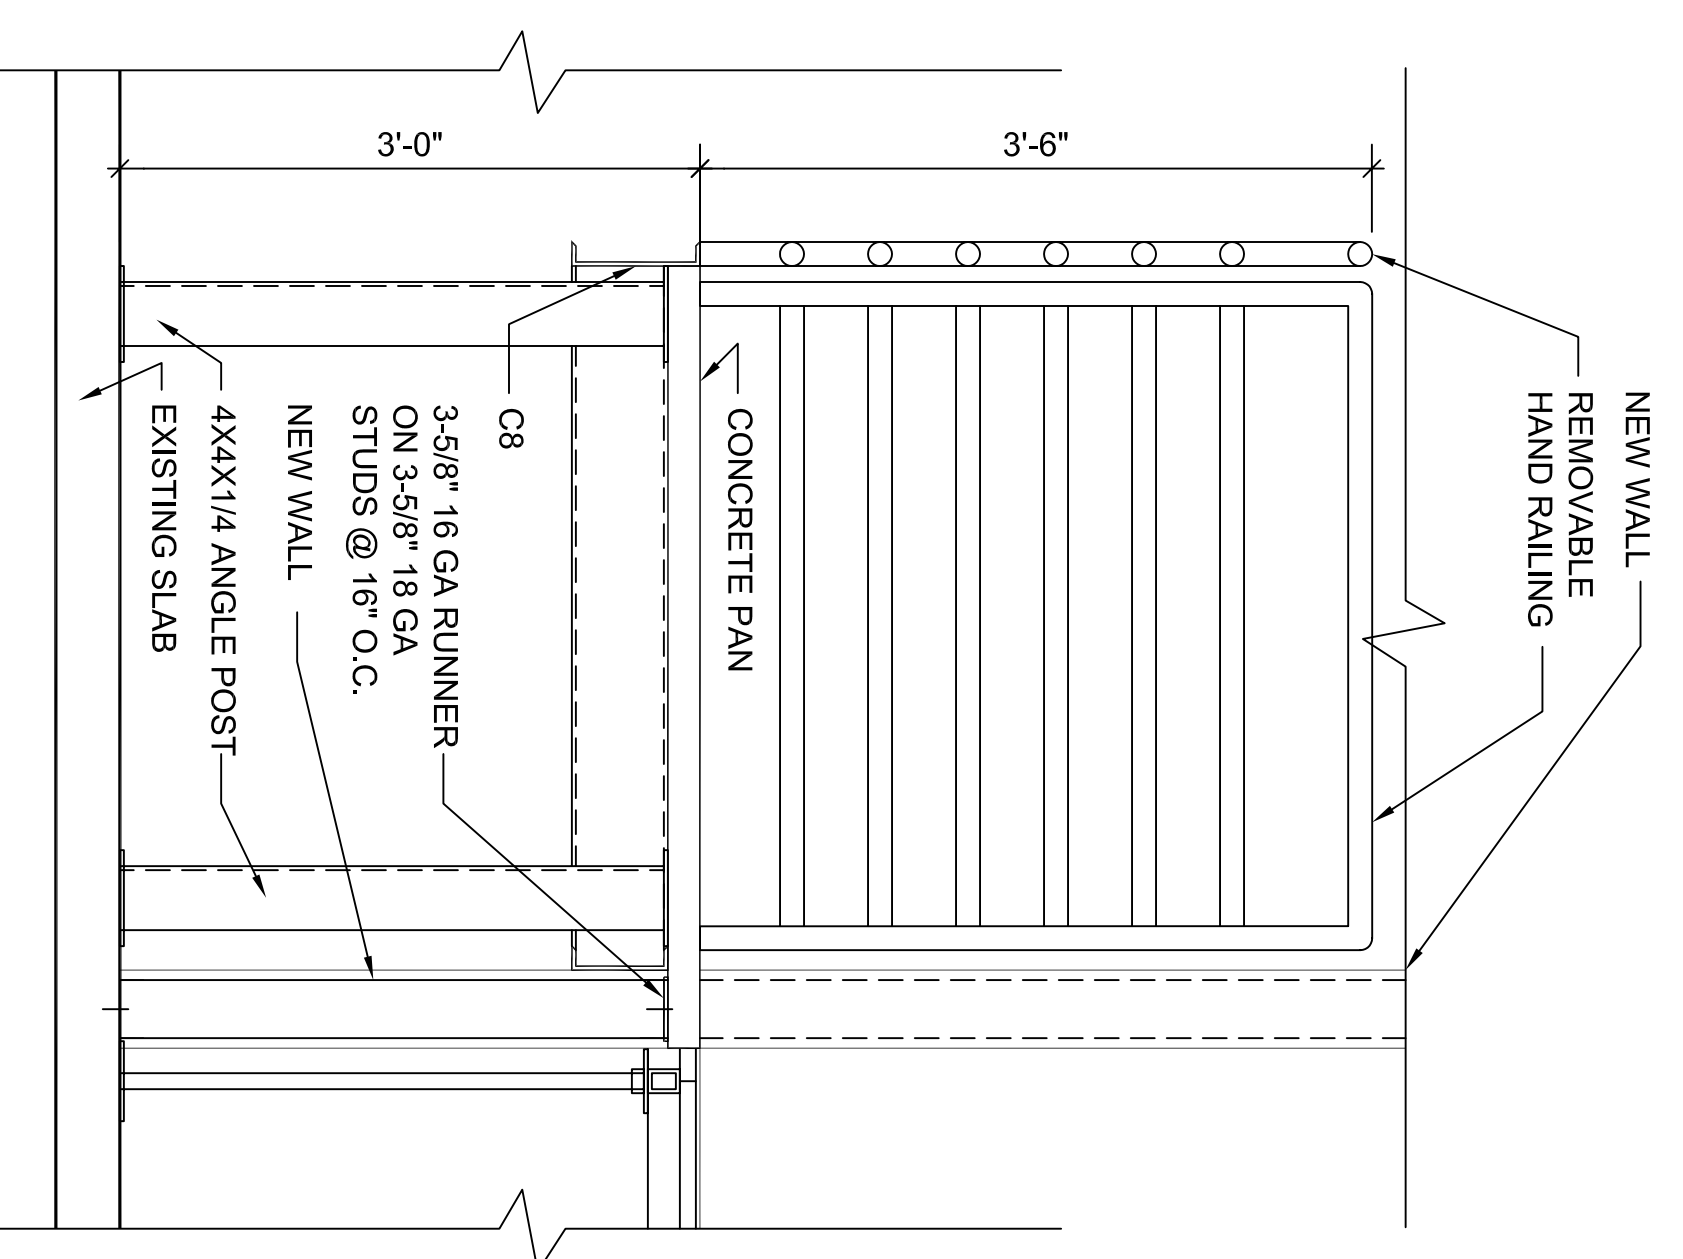


2B SECTION @ LANDING
SCALE: 1" = 1'-0"

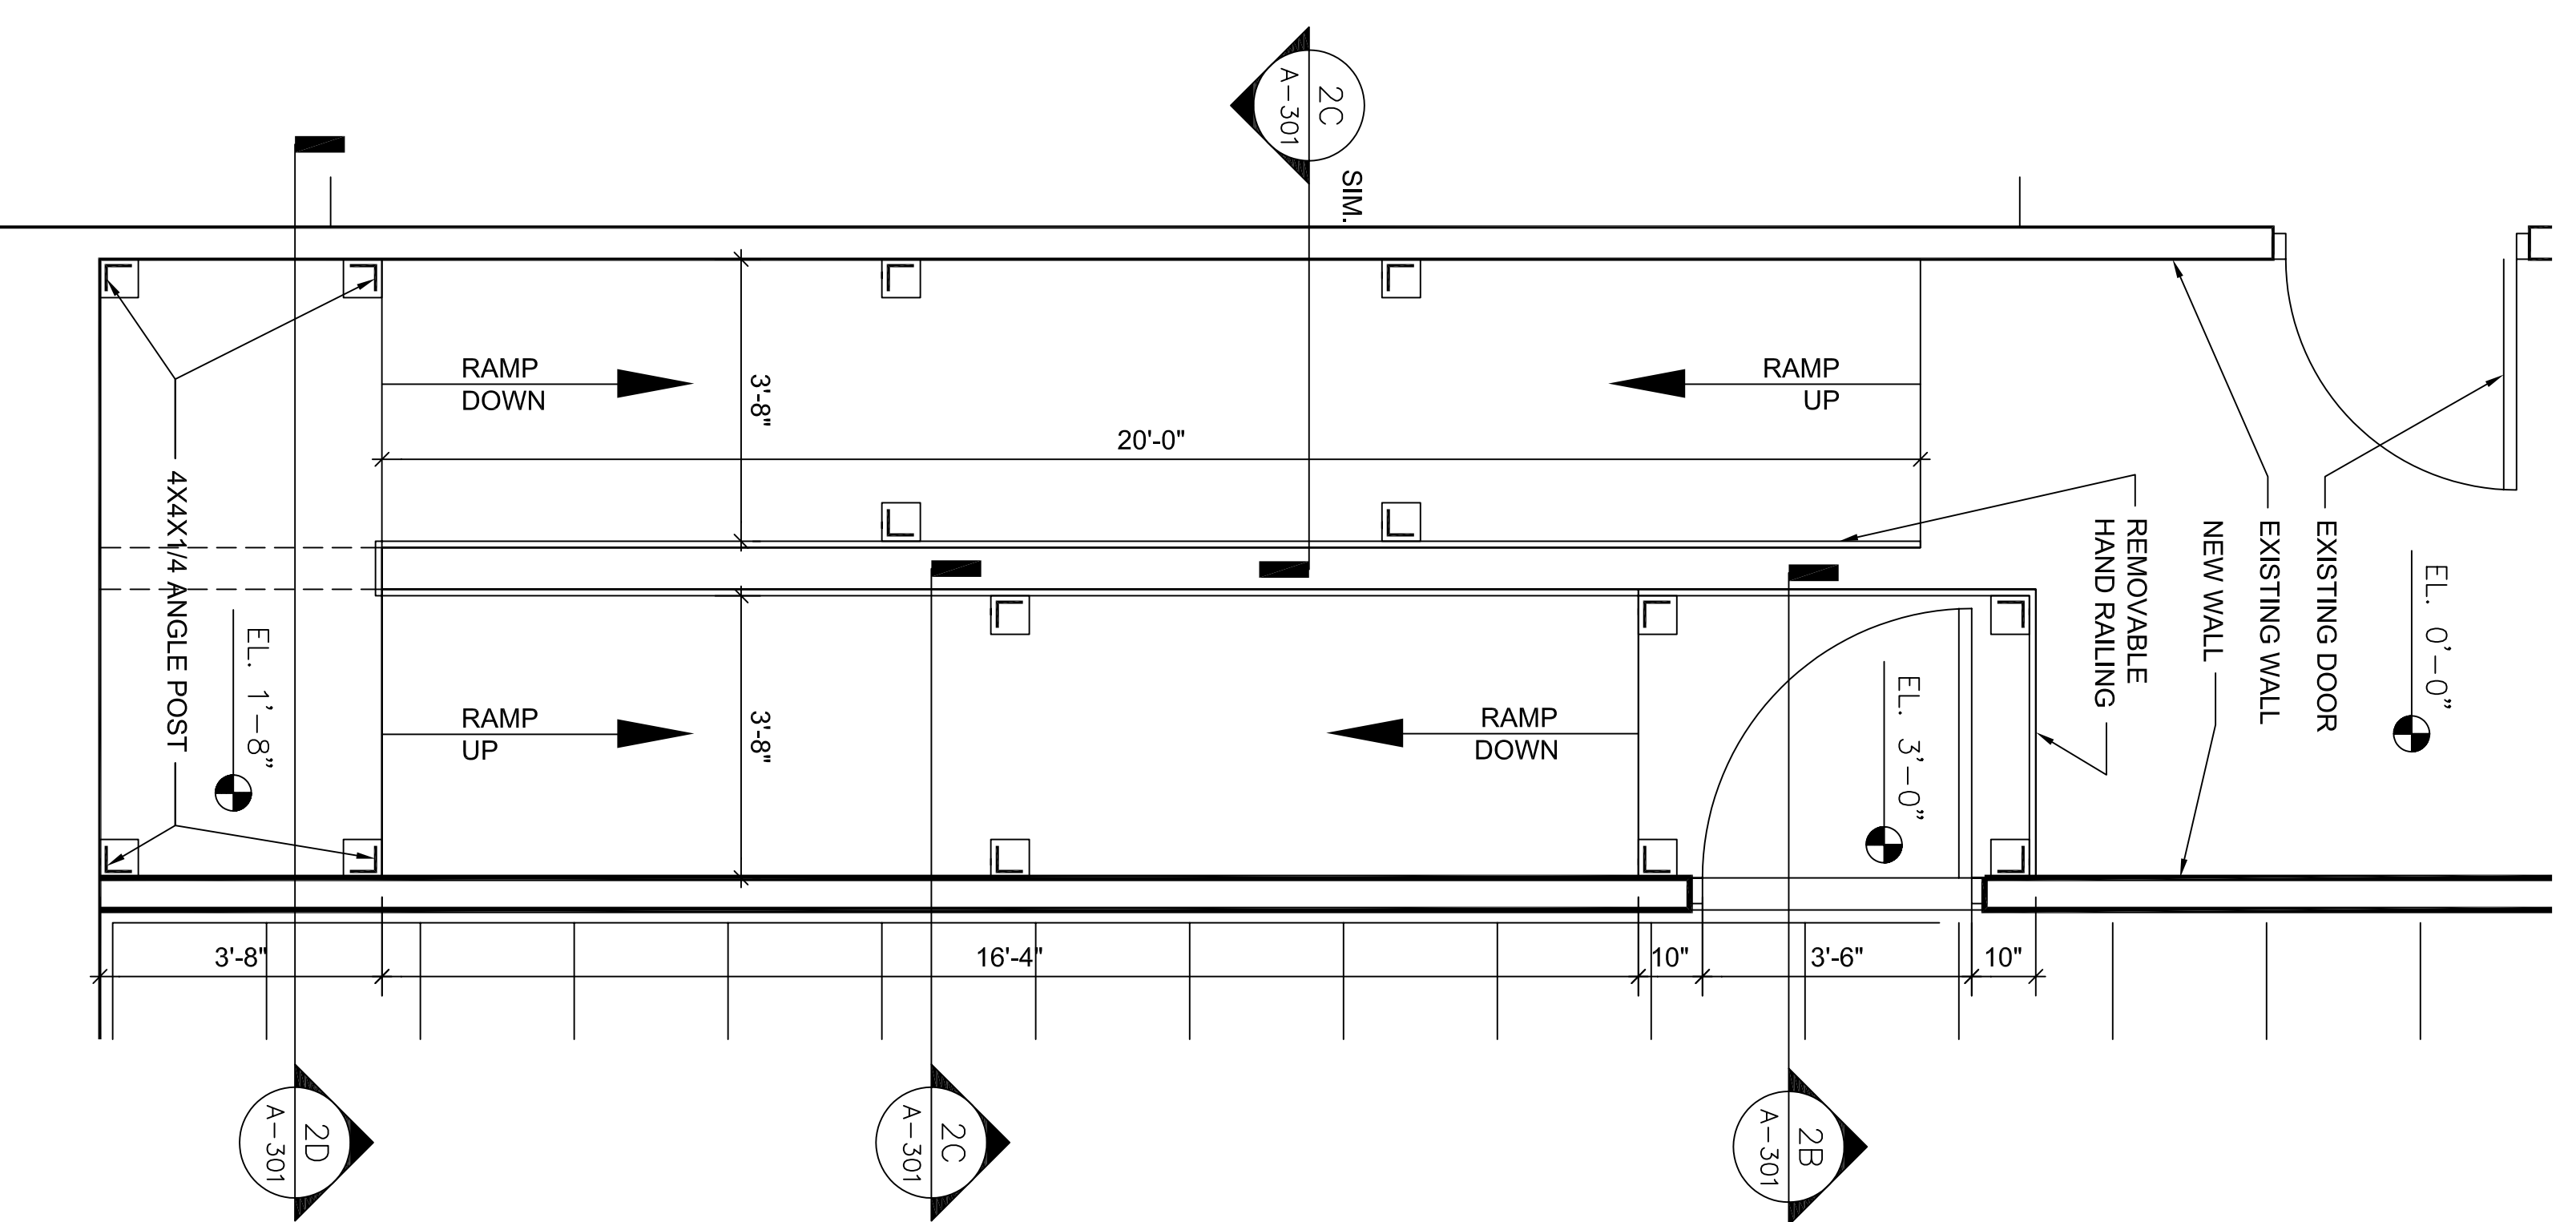

2A ENLARGED PLAN @ RAMP
SCALE: 1/2" = 1'-0"

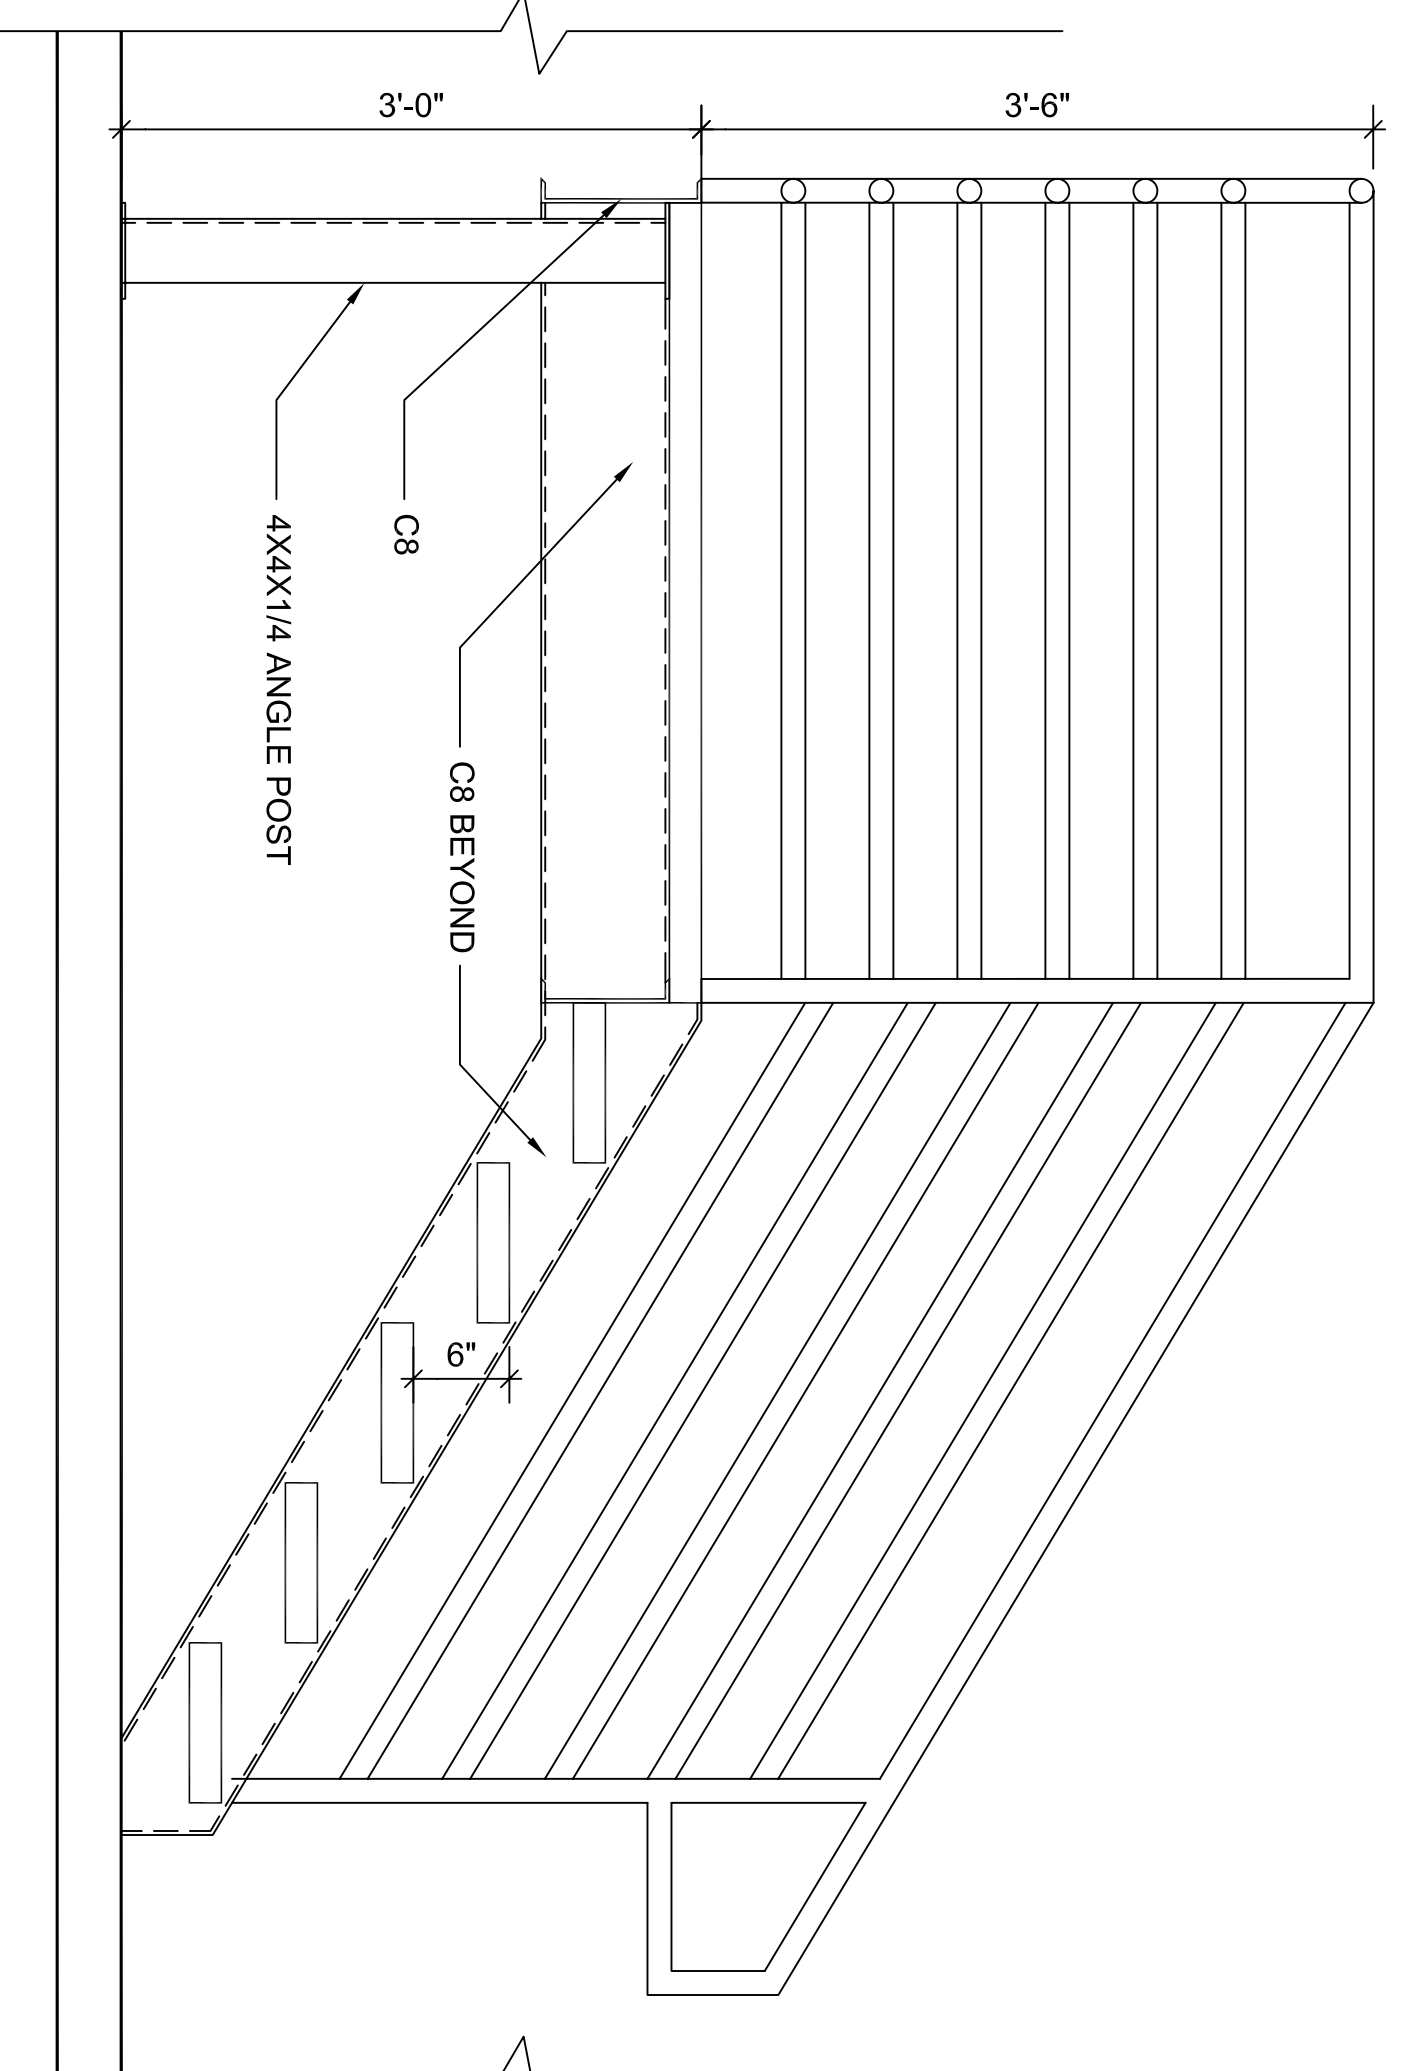

1B SECTION @ STAIRS
SCALE: 1" = 1'-0"

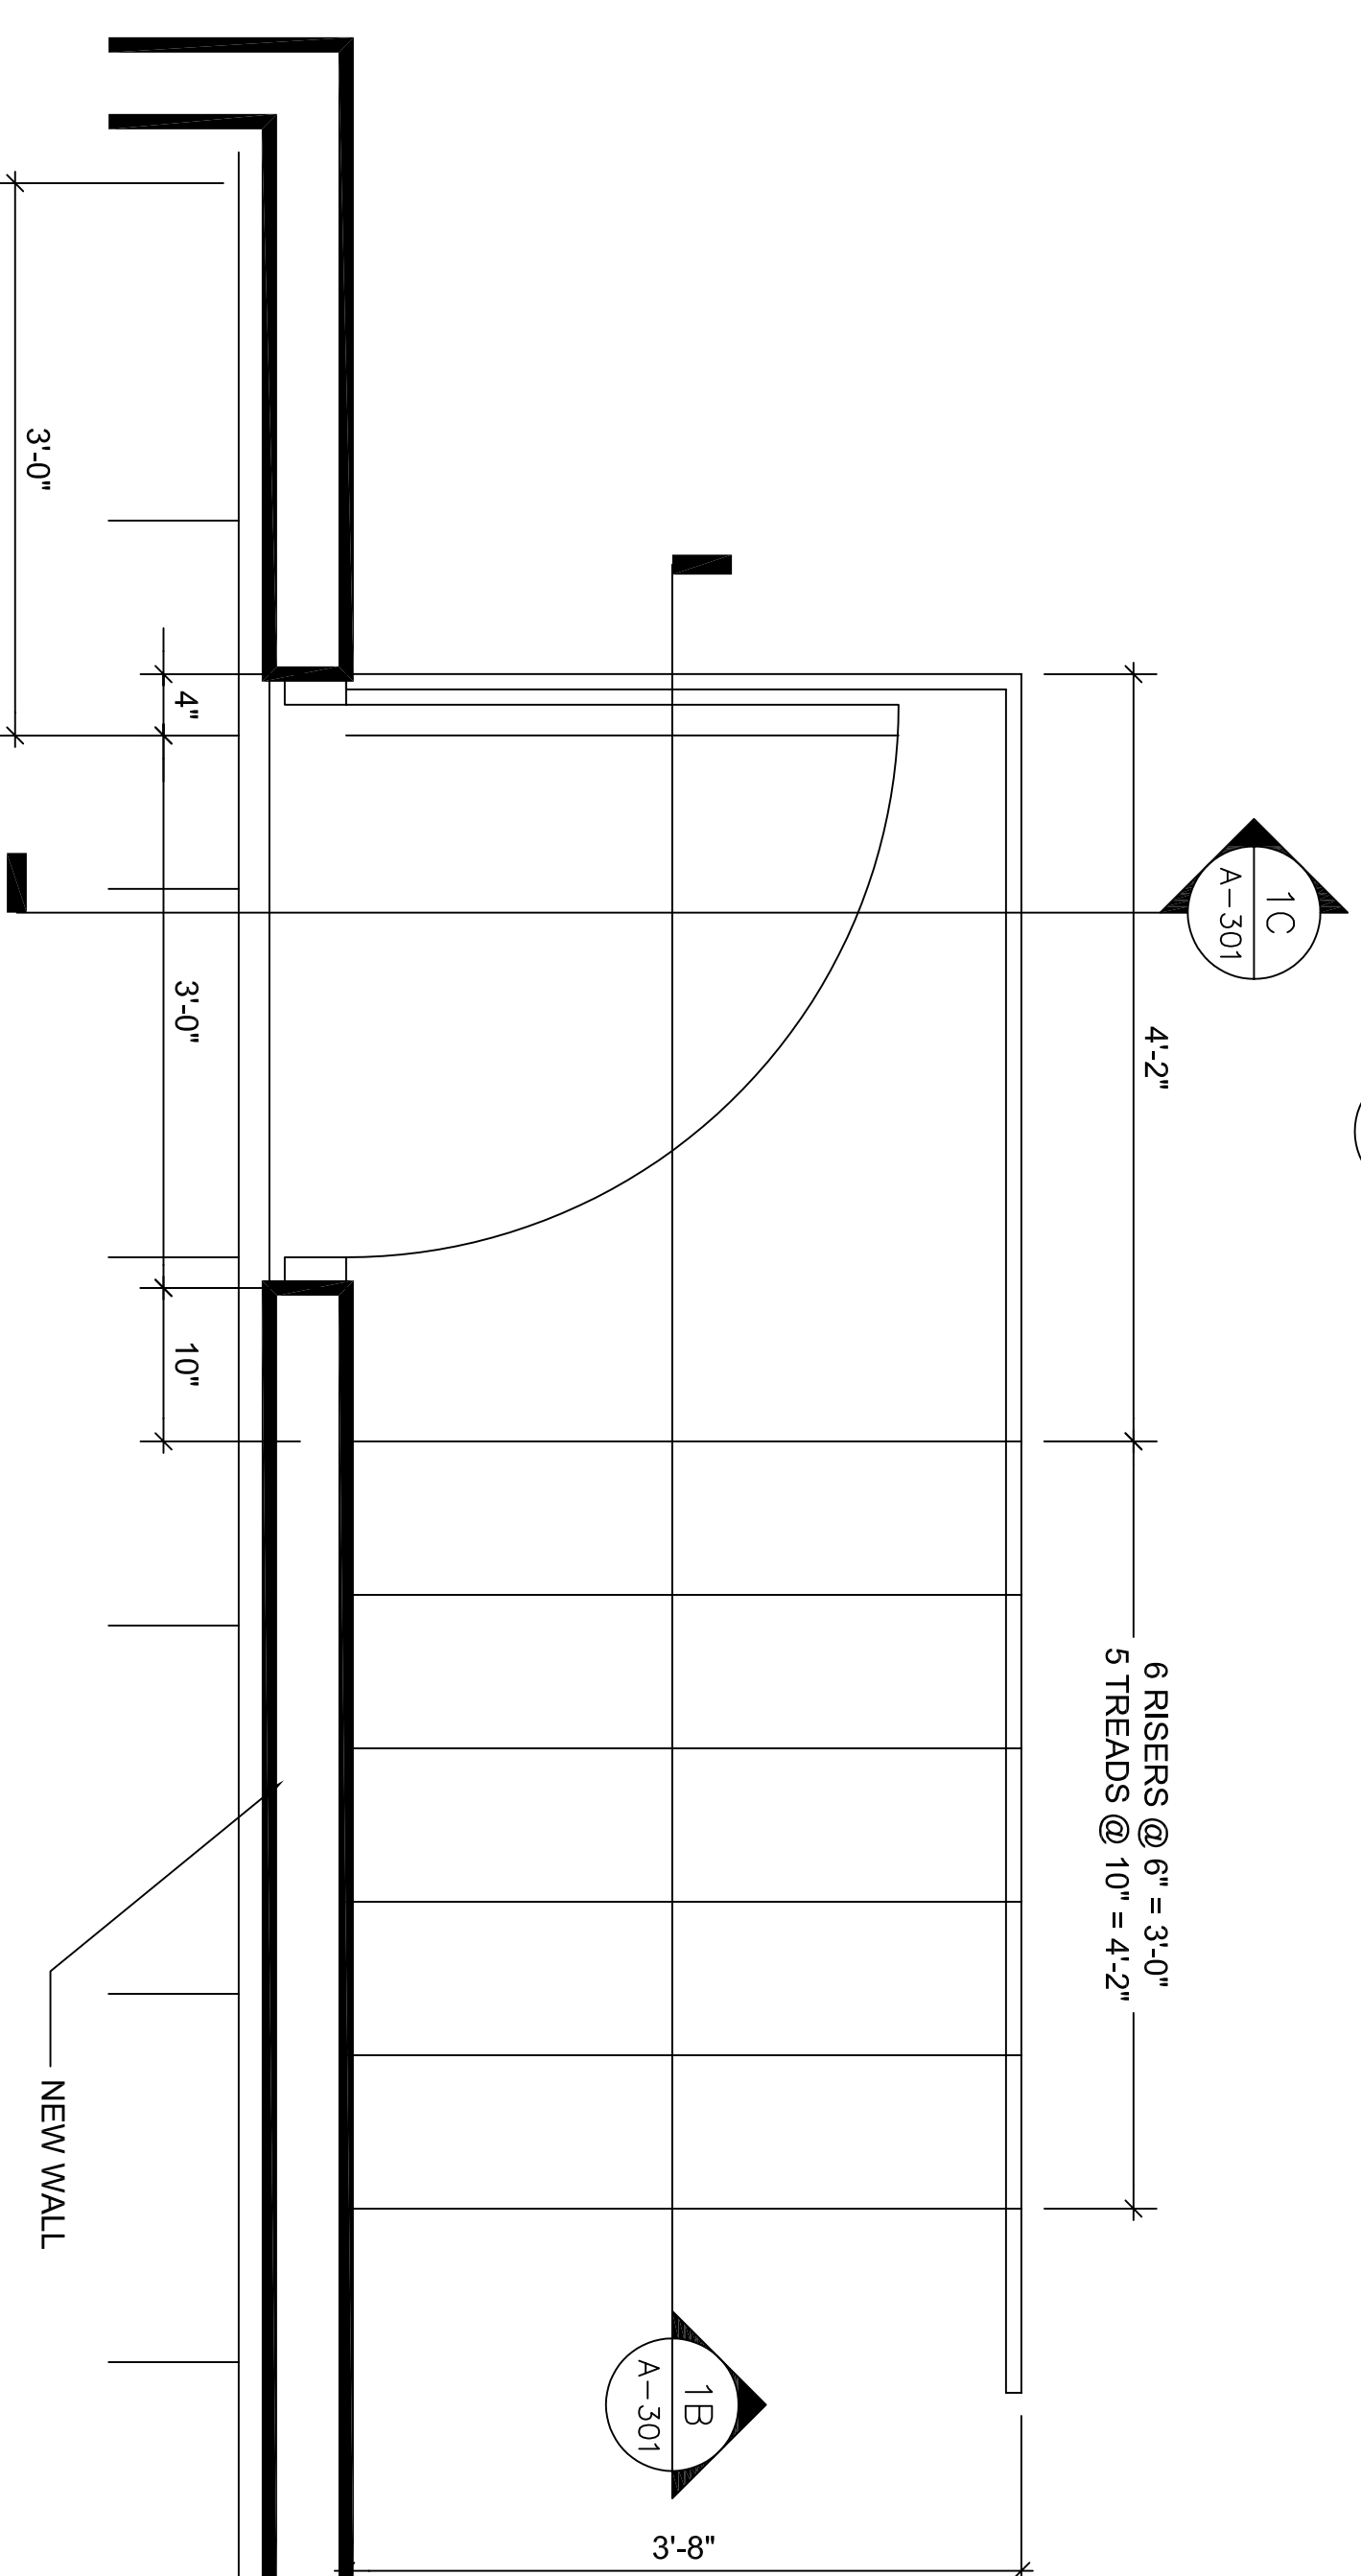


1A ENLARGED PLAN @ STAIRS
SCALE: 1" = 1'-0"

2 RAMP DETAILS
SCALE: VARIES

1 STAIR DETAILS
SCALE: 1" = 1'-0"

G.W. WOODRUFF
SCHOOL OF MECHANICAL ENGINEERING
OF THE GEORGE-INSTITUTE
OF TECHNOLOGY

PROJECT
CETTHERM LAB
575 14TH STREET
ATLANTA, GEORGIA 30332-0620

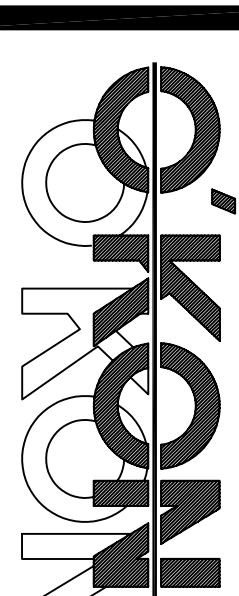

OKON & COMPANY, INC
Engineers/Architects
26-10-1000
ATLANTA, GEORGIA 30328 USA
E-MAIL: TEL: 404-527-2018
FAX: 404-527-2018

DRAWING TITLE:
SECTION & DETAILS

SCALE: VARIES
DRAWING NUMBER A-301